




Phone 603 798-4419 Fax 603 798-4263  
 A Division Of  
**Avitar Associates**  
 of New England, Inc.  
 www.avitarassociates.com  
 Terramap@avitarassociates.com

Town of  
**GILSUM**  
 Cheshire County  
 New Hampshire


**LEGEND**

- PARCEL INFO**
- 12 Parcel Number(PID)
  - 2 Ac. Parcel Acreage
  - 345' Frontage (feet)
  - 5 Survey Number
- WATER FEATURES**
- Rivers and Brooks
  - Wetlands
  - Lakes and Ponds
- EASMENTS**
- Power Lines
- ROADS**
- Class VI
  - Right of Way
- EXEMPTIONS**
- Municipal
  - State/Other

**SCALE**

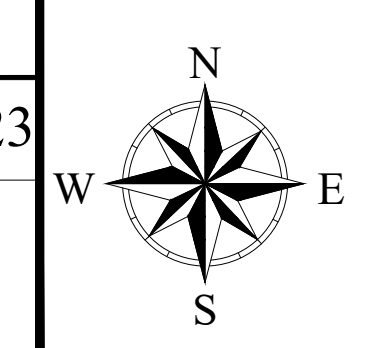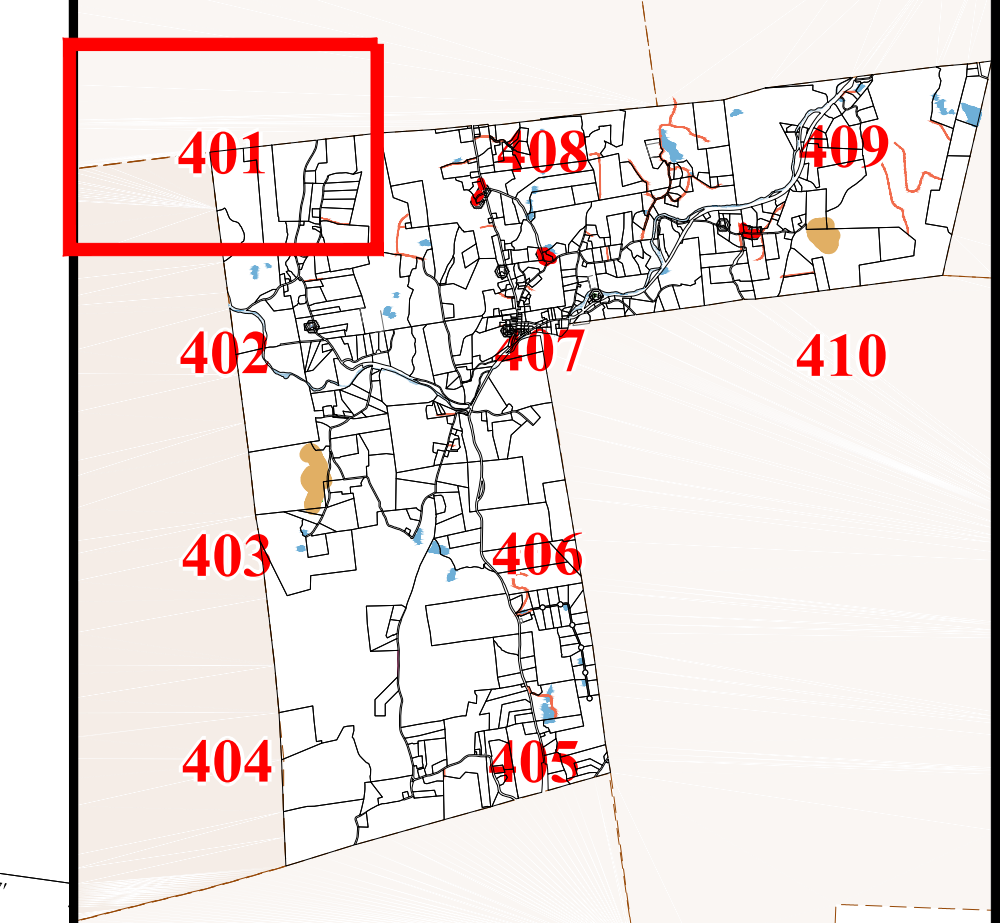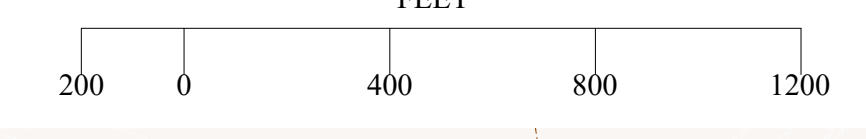

**MAP**  
**401**

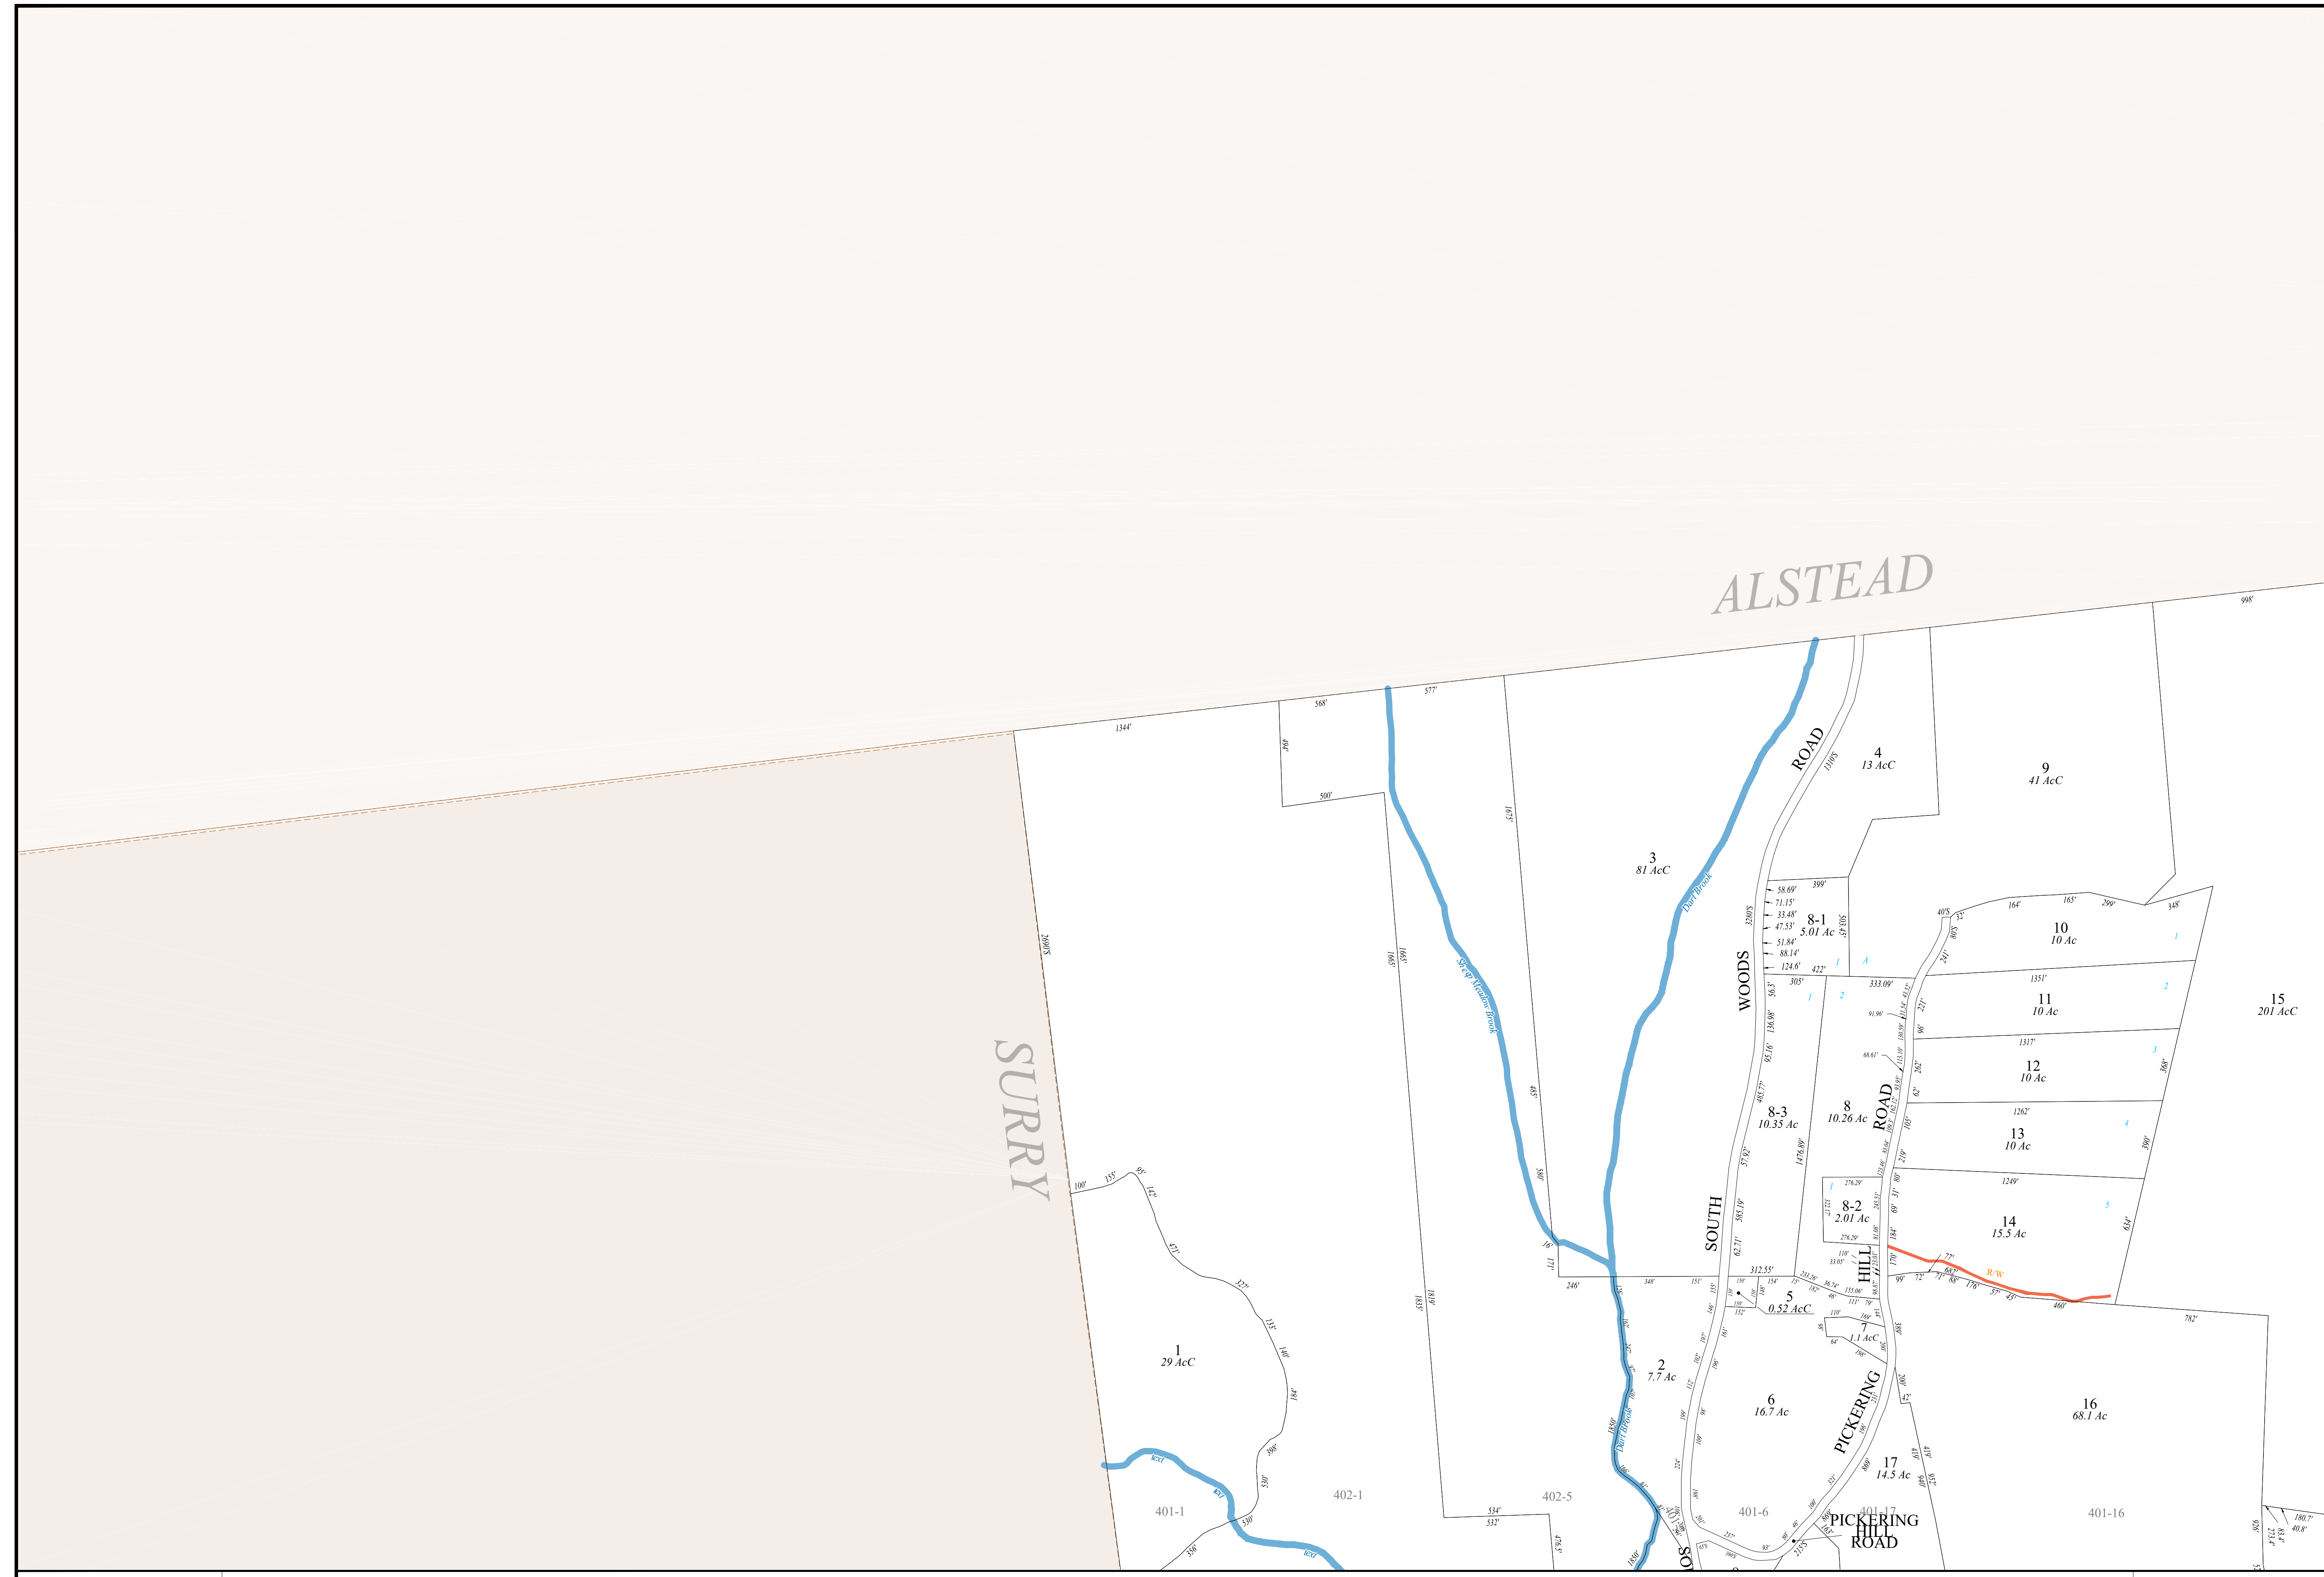

For Assessment Purposes  
 Not to be used for conveyances

**MAP NOTES:** \_\_\_\_\_  
 \_\_\_\_\_  
 \_\_\_\_\_

Revised April 1, 2023