




Phone 603 798-4419 Fax 603 798-4263
 www.avitarassociates.com
 Terramap@avitarassociates.com

Town of
GILSUM
 Cheshire County
 New Hampshire


LEGEND

- PARCEL INFO**
- 12 Parcel Number(PID)
 - 2 Ac. Parcel Acreage
 - 345' Frontage (feet)
 - 5 Survey Number
- WATER FEATURES**
- Rivers and Brooks
 - Wetlands
 - Lakes and Ponds
- EASMENTS**
- Power Lines
- ROADS**
- Class VI
 - Right of Way
- EXEMPTIONS**
- Municipal
 - State/Other

SCALE

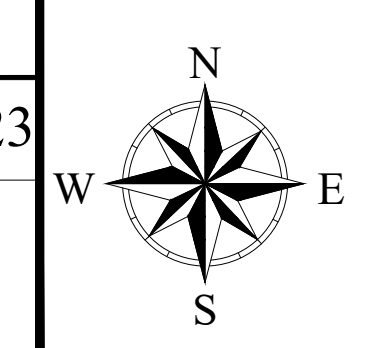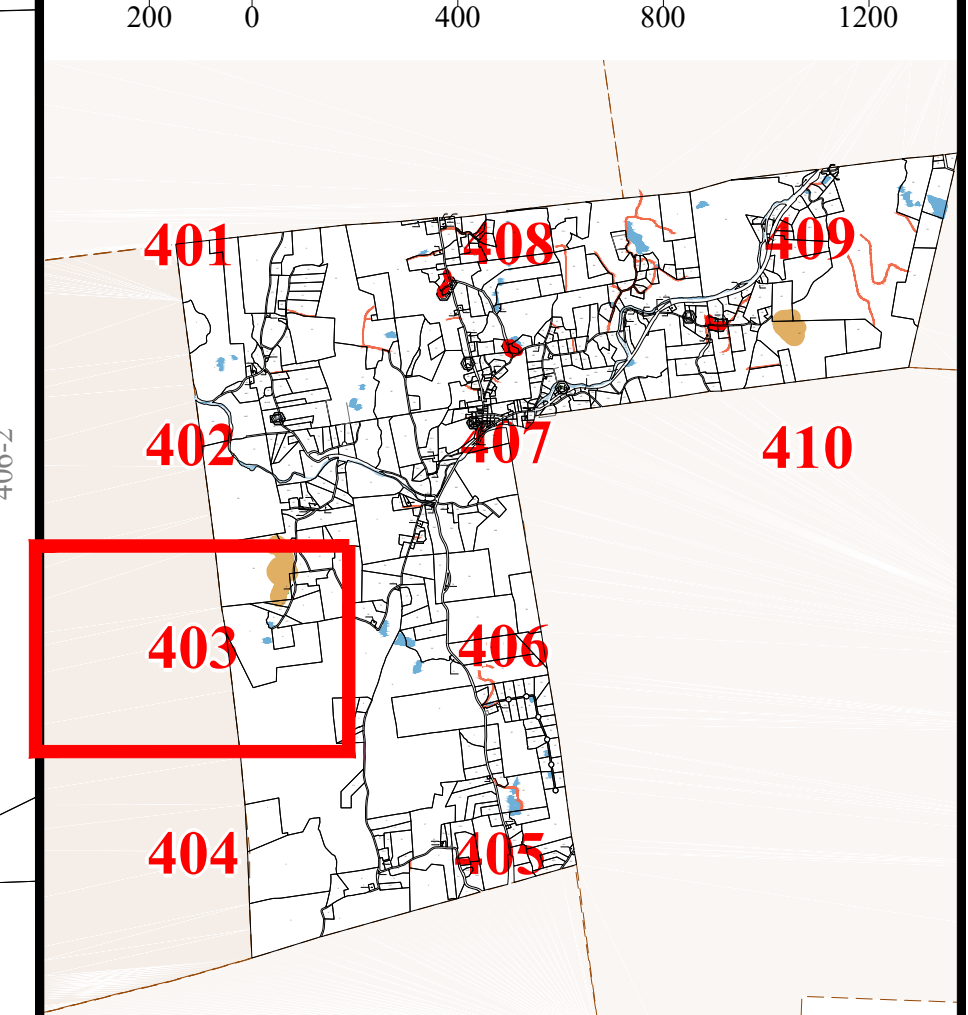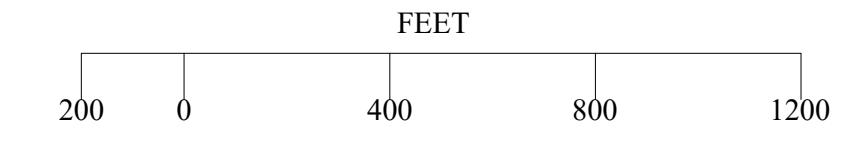

MAP
403

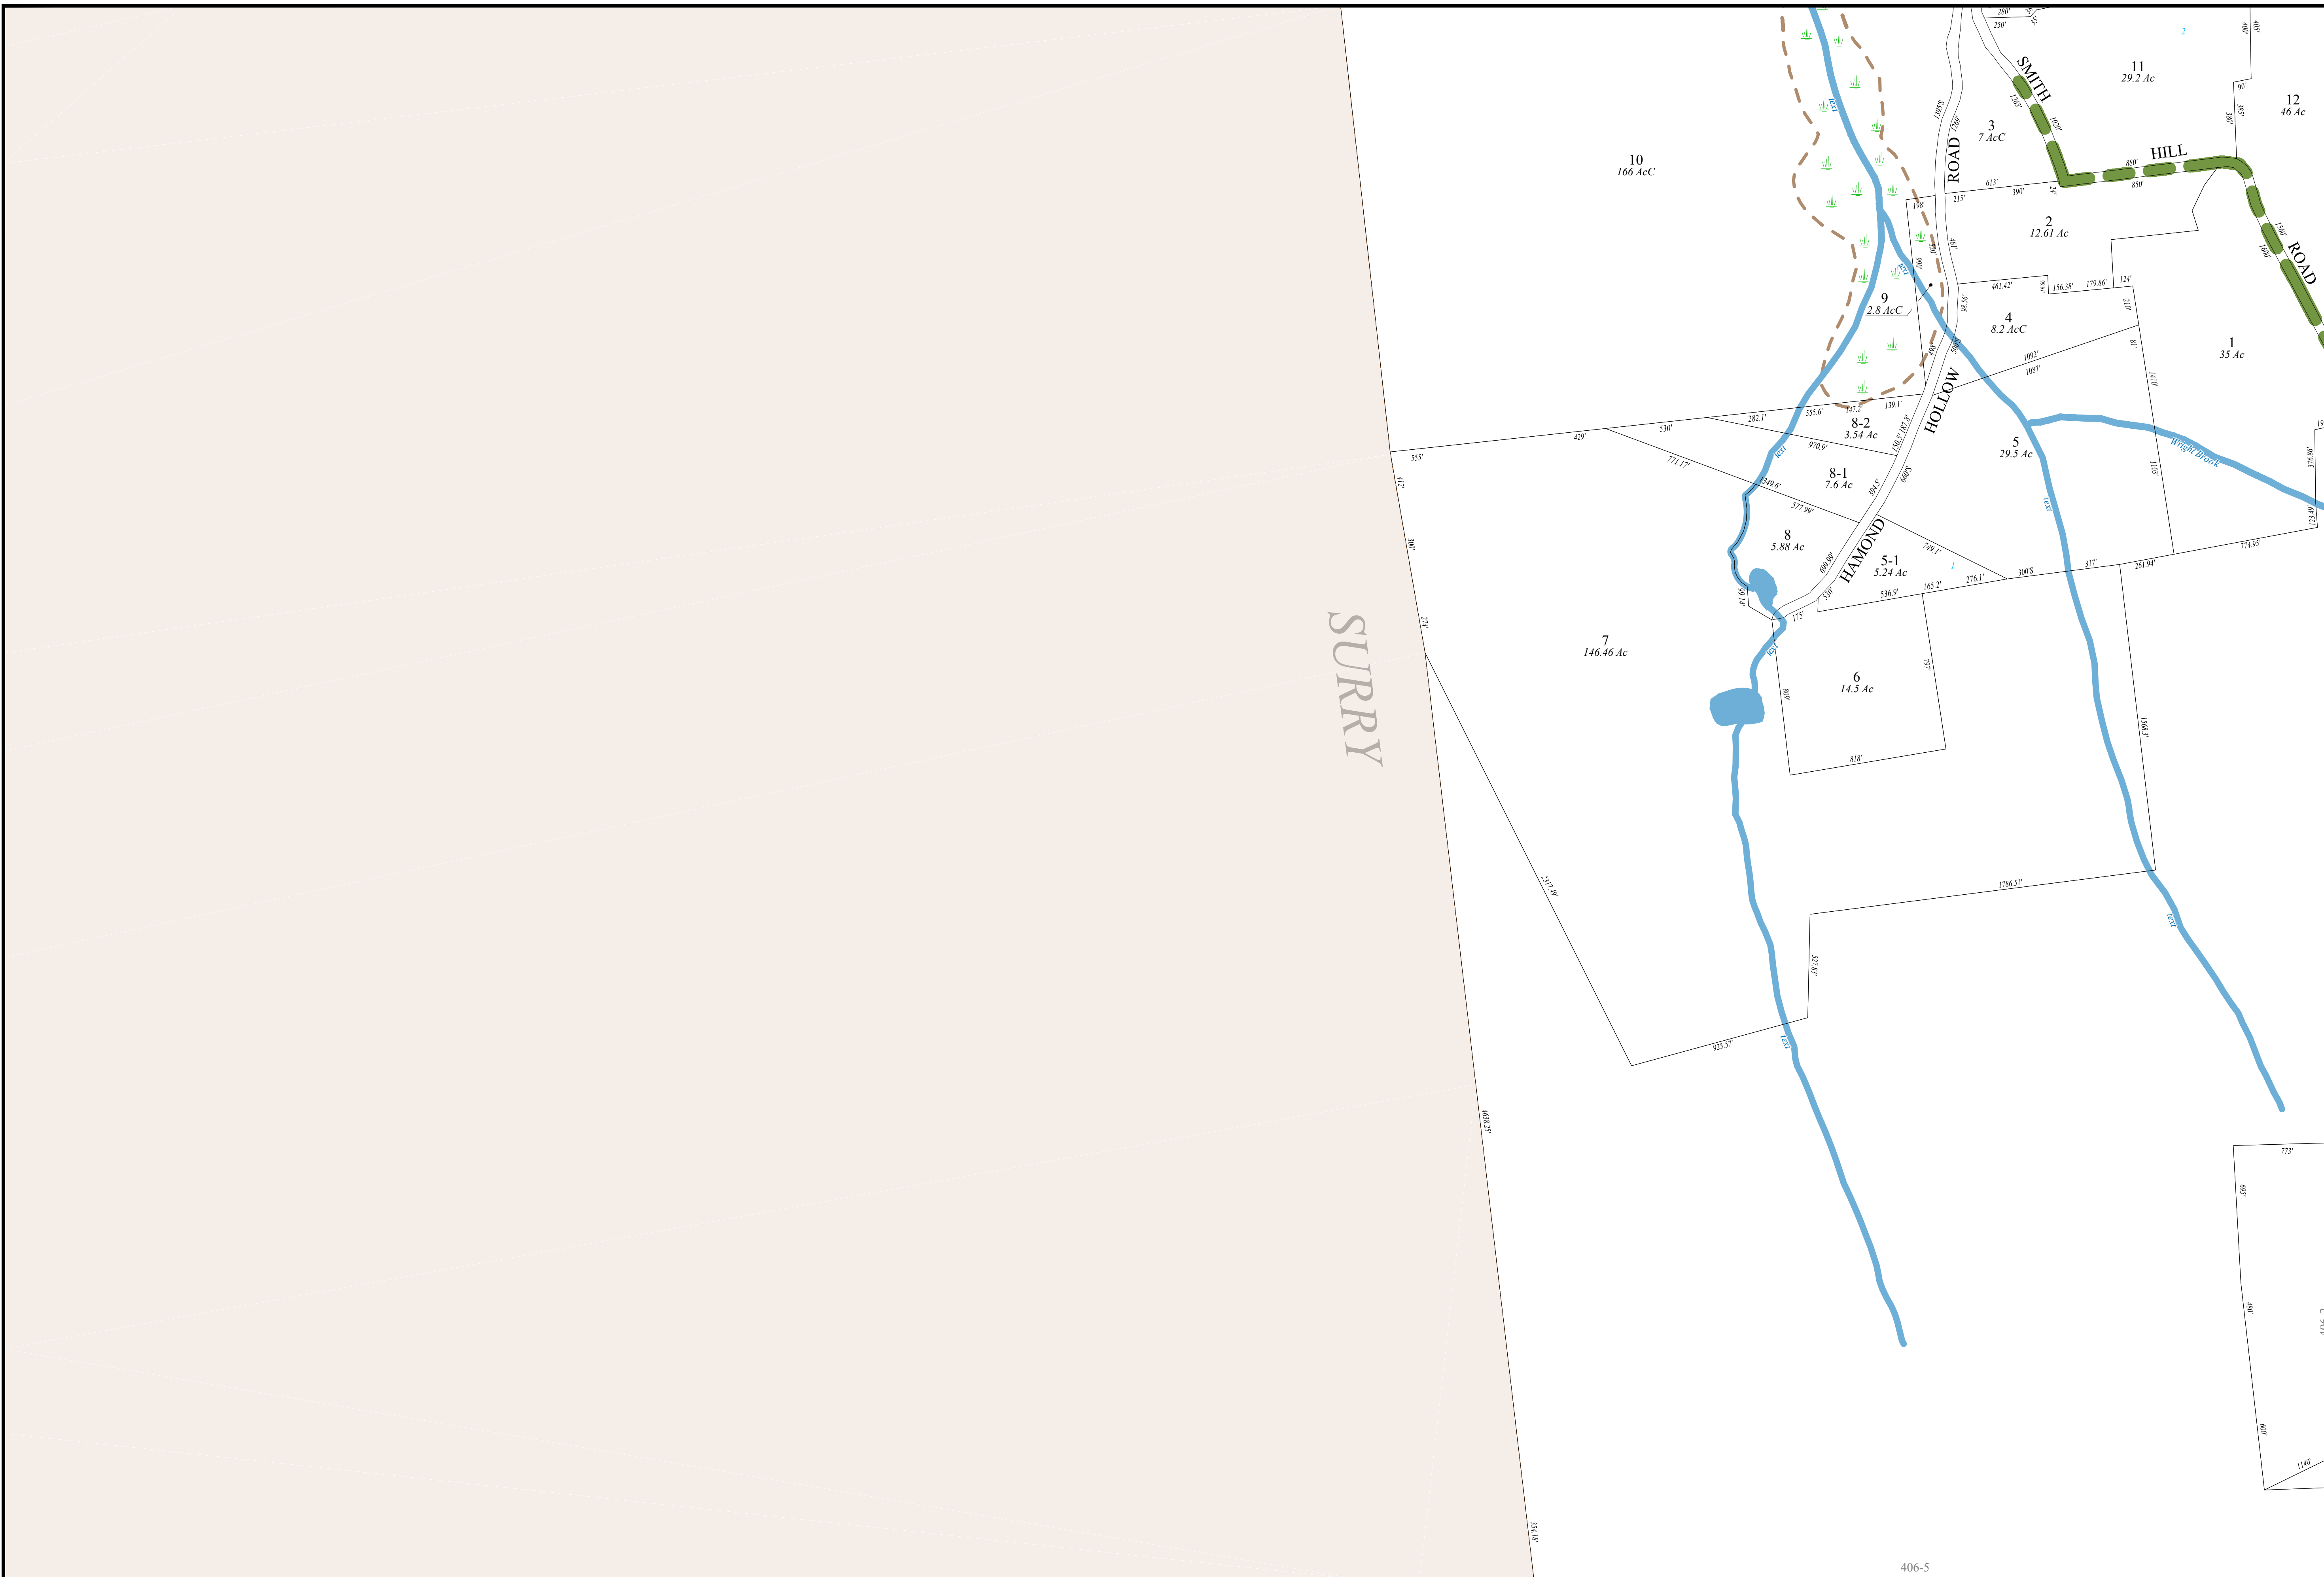

For Assessment Purposes
 Not to be used for conveyances

MAP NOTES: _____

Revised April 1, 2023